

GARFIELD AVE.

EQUATOR AVE.

SHEET NO 2

EDGEWOOD TERRACE

HOWARD AVE.

JEROME AVE.

LOUIS AVE.

HIGH ST.


EQUATOR AVE.

KILCOURSE ST.

SHEET NO 5

REVISIONS		
DATE	NAME	NO.
DECEMBER, 1955	NOT KNOWN	---
JUNE, 1989	HERBERT A. LAUTERWALD, JR., P.E. & L.S.	20890
SEPTEMBER, 1991	HERBERT A. LAUTERWALD, JR., P.E. & L.S.	20890
JULY 5, 1998	HERBERT A. LAUTERWALD, JR., P.E. & L.S.	20890
APRIL 30, 2006	THOMAS J. HERITS, P.E. & P.L.S.	23762
OCT. 6, 2006	THOMAS J. HERITS, P.E. & P.L.S.	23762

THIS TAX MAP SHEET IS A SCANNED COPY OF THE MAP PREPARED BY C.J. KUPPER, C.E., DATED 1946 AND REVISED THROUGH JULY 1998. THE ORIGINAL TRACINGS ARE FILED IN THE ENGINEER'S OFFICE.

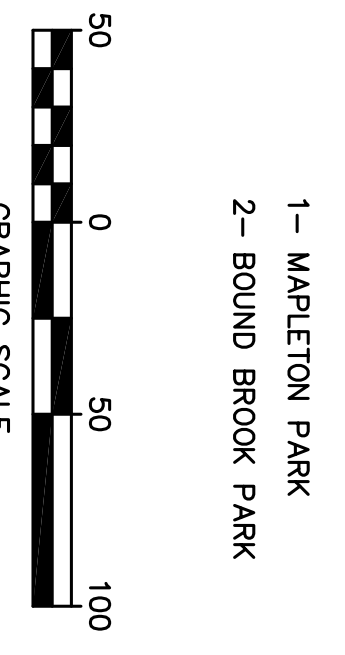

- 1- MAPLETON PARK
- 2- BOUND BROOK PARK

NEW JERSEY DEPARTMENT OF TAXATION AND FINANCE
APPROVED AS A TAX MAP PURSUANT TO THE PROVISIONS OF CHAPTER 175, LAWS OF 1913, ETC.
FRANK E. WALSH
DIRECTOR, DIVISION OF TAXATION
BY THOMAS L. FRYER
CHIEF ENGINEER AND SUPERVISOR
DATE: SEPT. 4, 1946 SERIAL NO.: 115

TAX MAP
BOROUGH OF SOUTH BOUND BROOK
SOMERSET COUNTY, NEW JERSEY
SCALE 1"=50'
C.J. KUPPER, C.E.
1946
TO SHOW CONDITIONS AS OF APRIL 2006