


SHEET NO. 3

VAN SICKLE BLVD.


SHEET NO. 5

NASSAU STREET

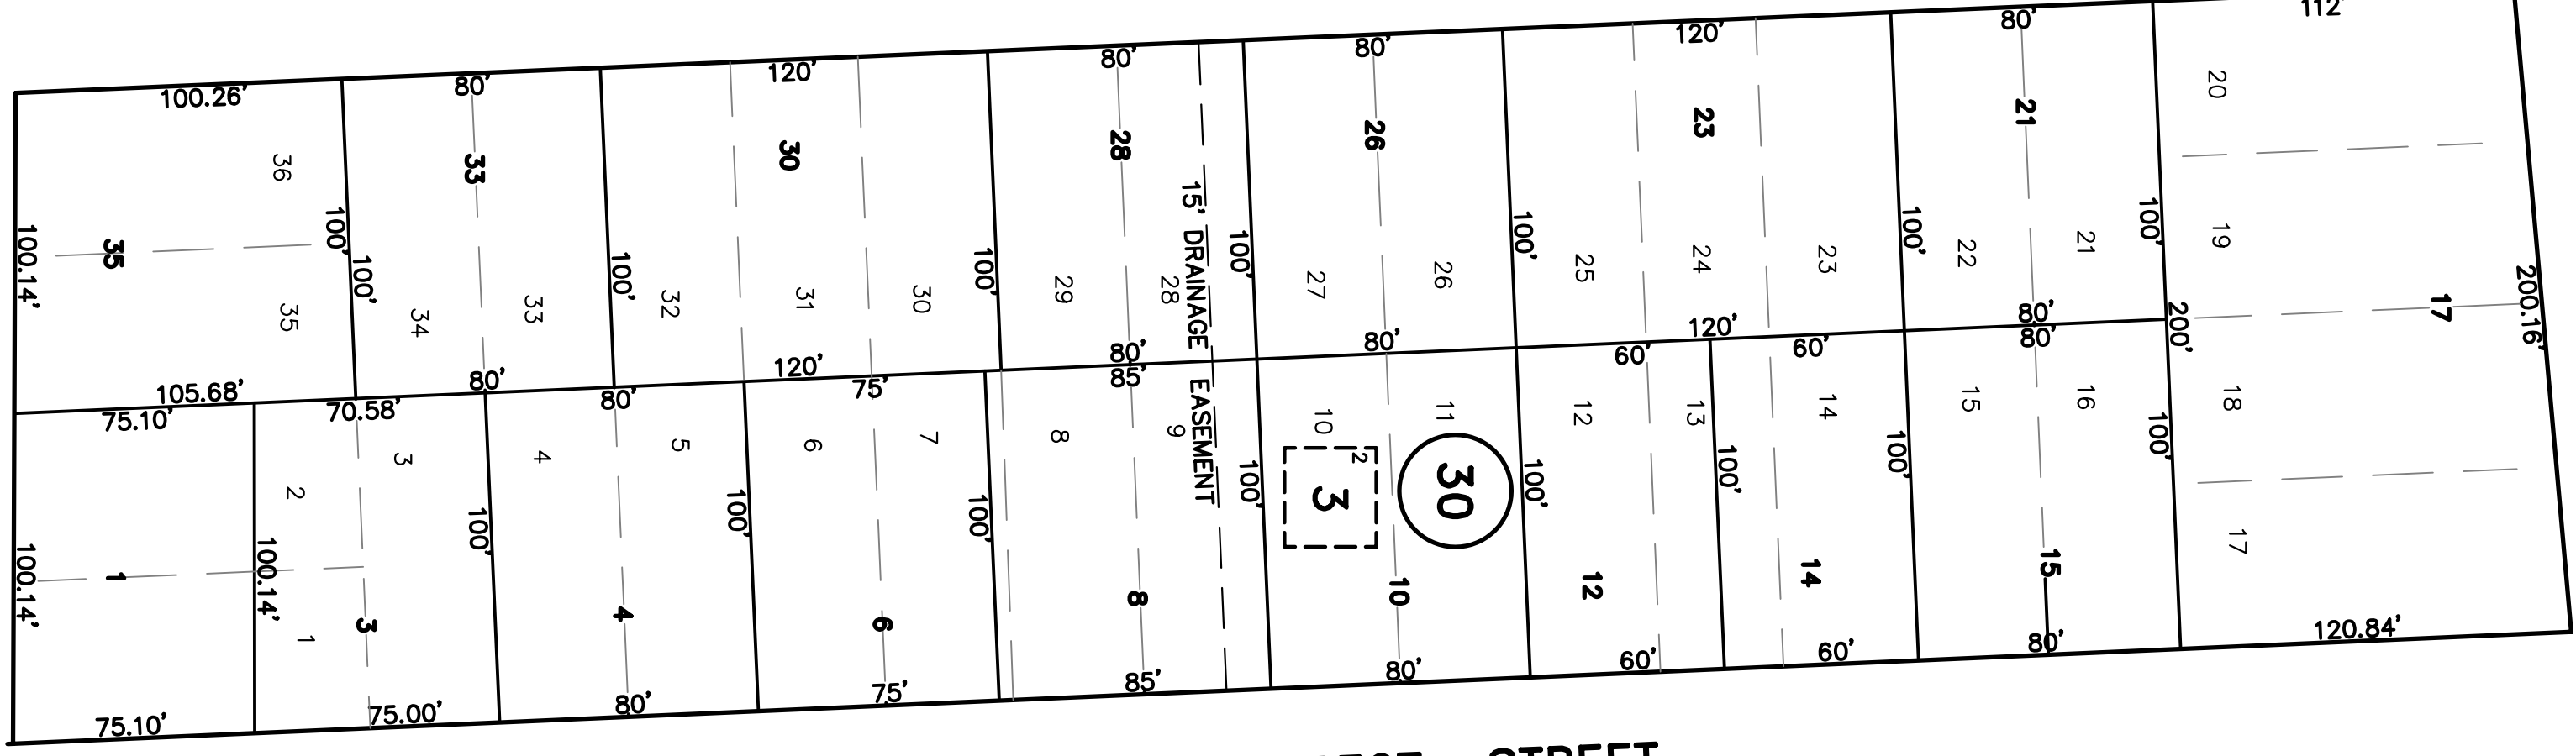

WEST PROSPECT STREET

ALEXANDER AVE.

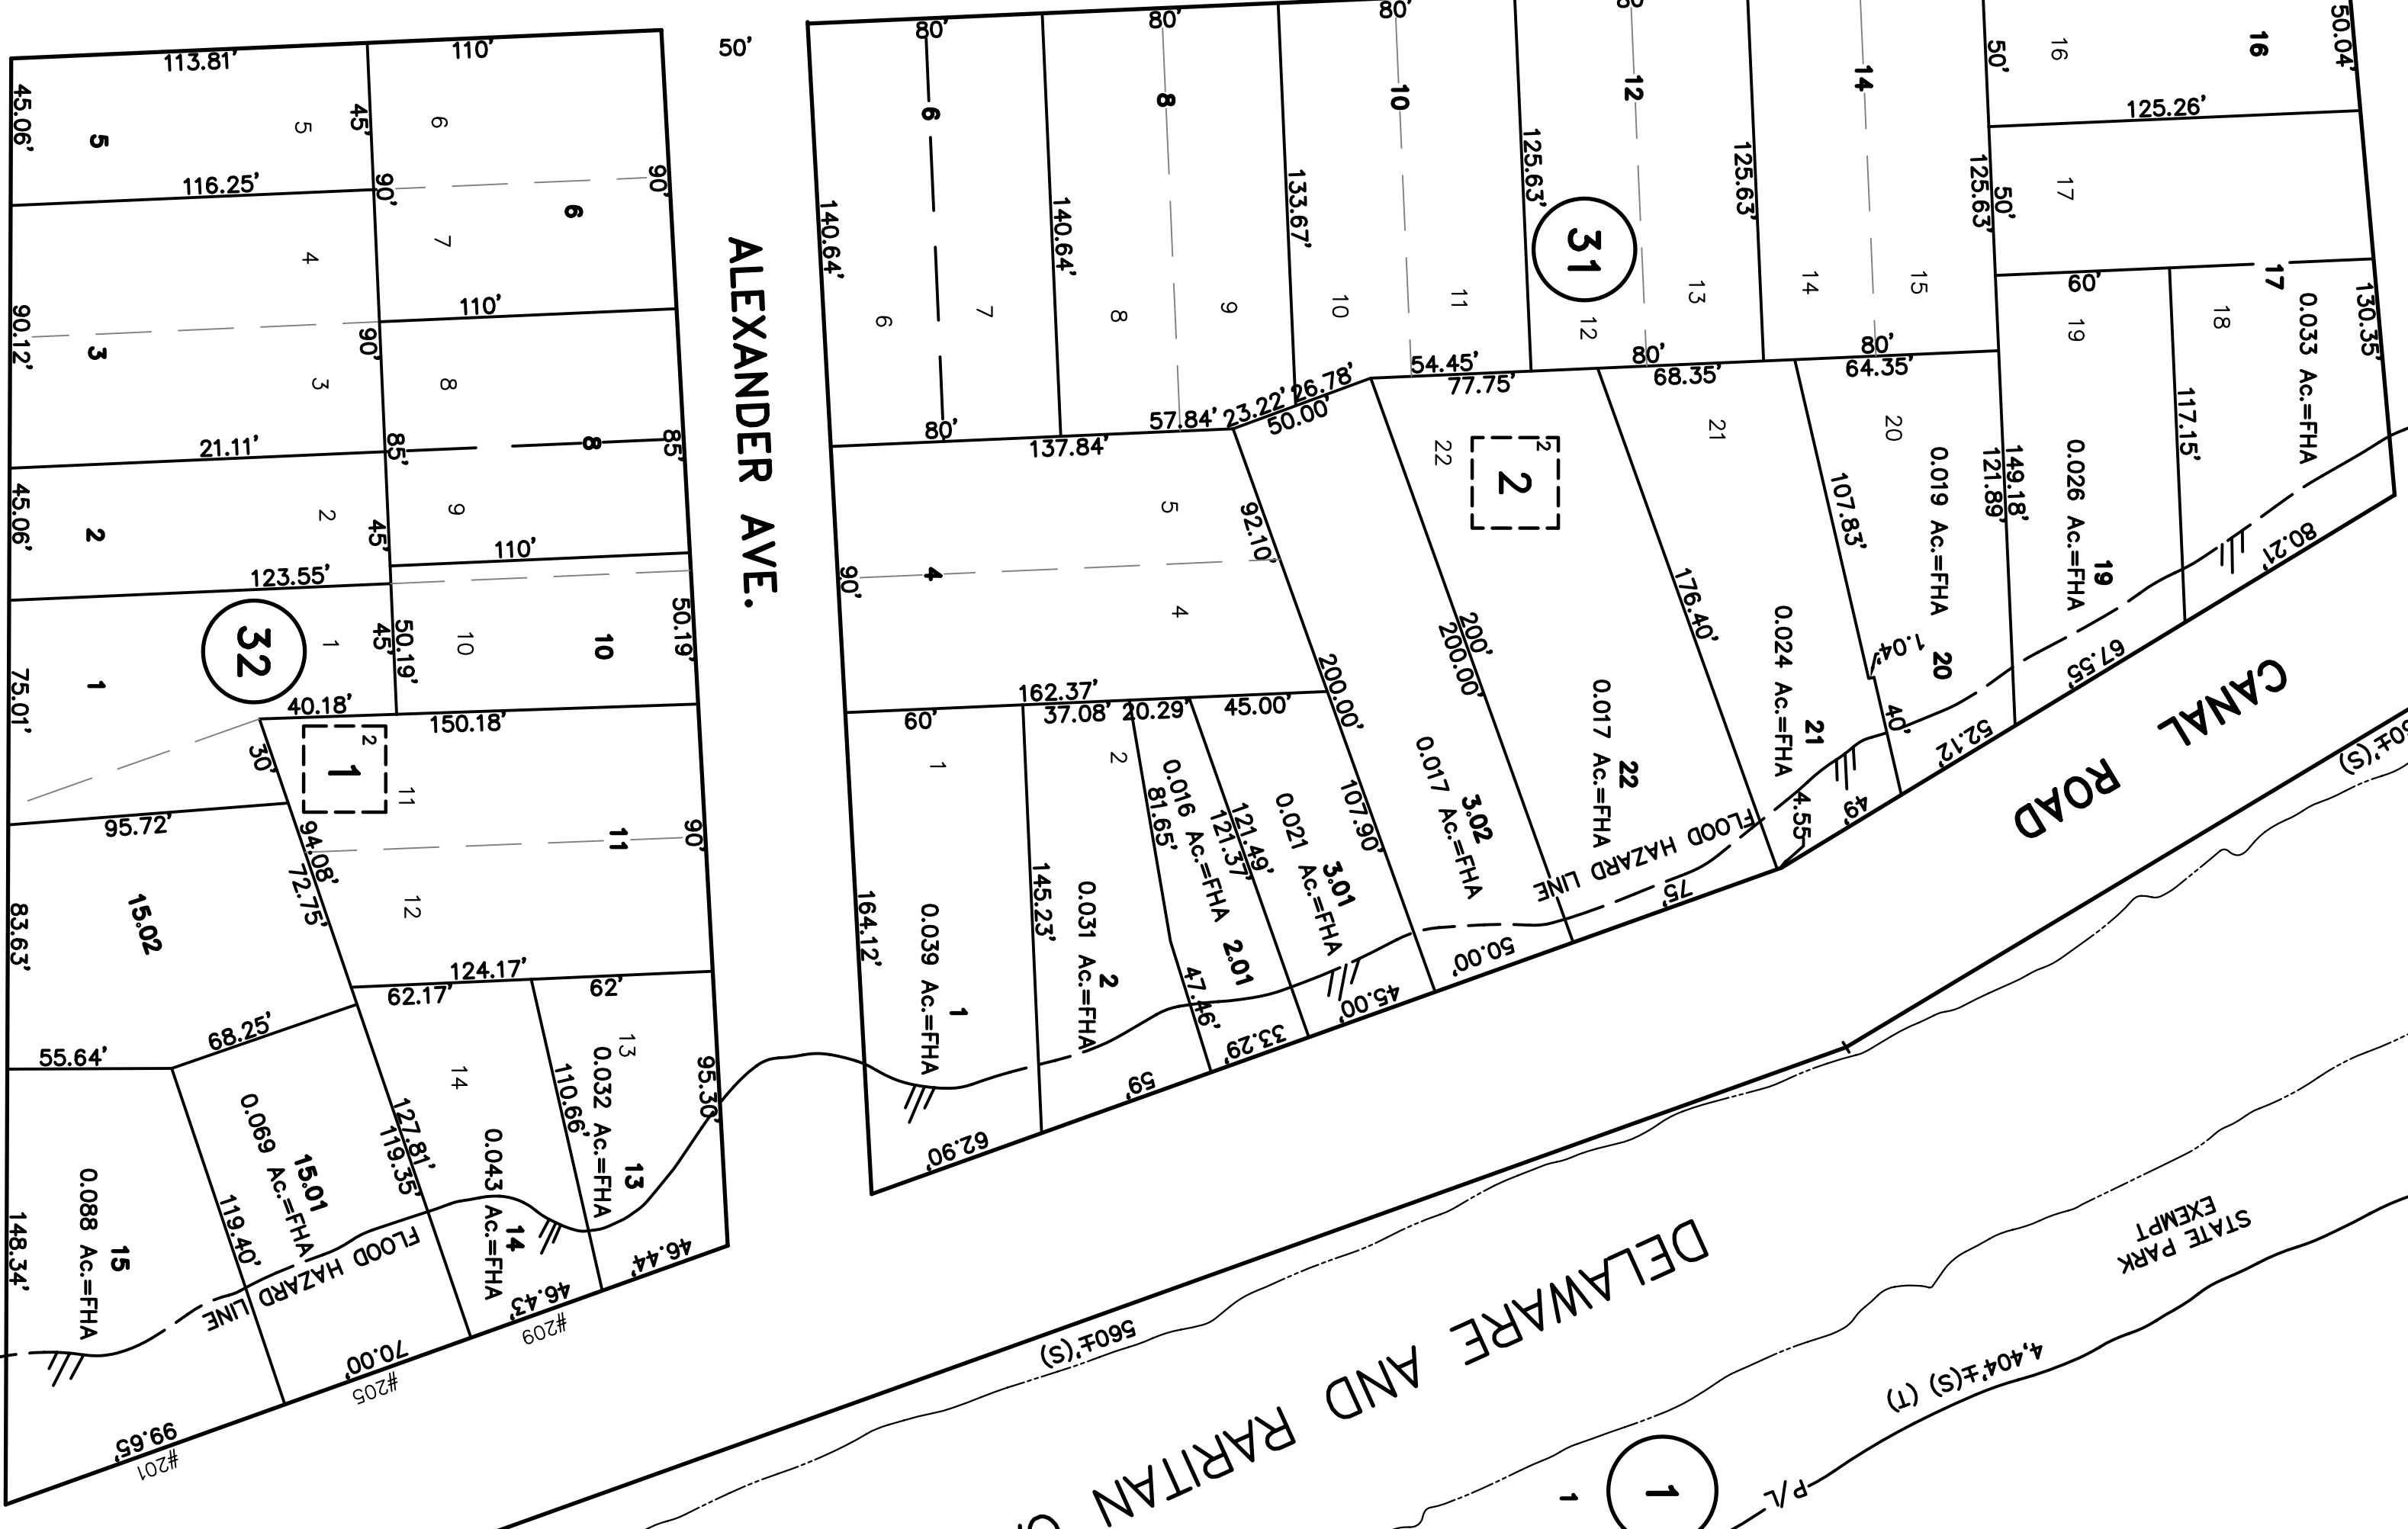

CANAL ROAD

DELAWARE AND RARITAN CANAL

RARITAN RIVER

BOROUGH OF BOUND BROOK


MATCH LINE

MATCH LINE

2-BOUND BROOK PARK

DATE	NAME	NO.
DECEMBER, 1958	NOT KNOWN	
JUNE, 1989	HERBERT A. LAUTERWALD, JR., P.E. & L.S.	20890
SEPTEMBER, 1991	HERBERT A. LAUTERWALD, JR., P.E. & L.S.	20890
JULY 5, 1998	HERBERT A. LAUTERWALD, JR., P.E. & L.S.	20890
APRIL 30, 2006	THOMAS J. HERTIS, P.E. & P.L.S.	23762
OCT. 6, 2006	THOMAS J. HERTIS, P.E. & P.L.S.	23762

REVISIONS

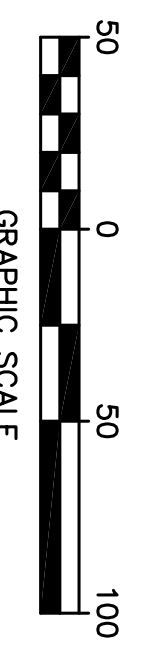

GRAPHIC SCALE

THIS TAX MAP SHEET IS A SCANNED COPY OF THE MAP PREPARED BY C.J. KUPPER, C.E., DATED 1946 AND REVISED THROUGH JULY 1998. THE ORIGINAL TRACINGS ARE FILED IN THE ENGINEERS' OFFICE.

NEW JERSEY DEPARTMENT OF TAXATION AND FINANCE
 APPROVED AS A TAX MAP PURSUANT TO THE PROVISIONS OF CHAPTER 175, LAWS OF 1913, ETC.
 FRANK E. WALSH
 DIRECTOR, DIVISION OF TAXATION
 BY THOMAS L. FRYER
 CHIEF ENGINEER AND SUPERVISOR
 DATE: SEPT. 4, 1946 SERIAL NO.: 115

TAX MAP
BOROUGH OF
SOUTH BOUND BROOK
 SOMERSET COUNTY, NEW JERSEY
 SCALE 1"=50'
C.J. KUPPER, C.E.
 1946
 TO SHOW CONDITIONS AS OF APRIL 2006

PROSPECT STREET

SHEET NO. 8

CLINTON STREET

SHEET NO. 9

MADISON STREET